
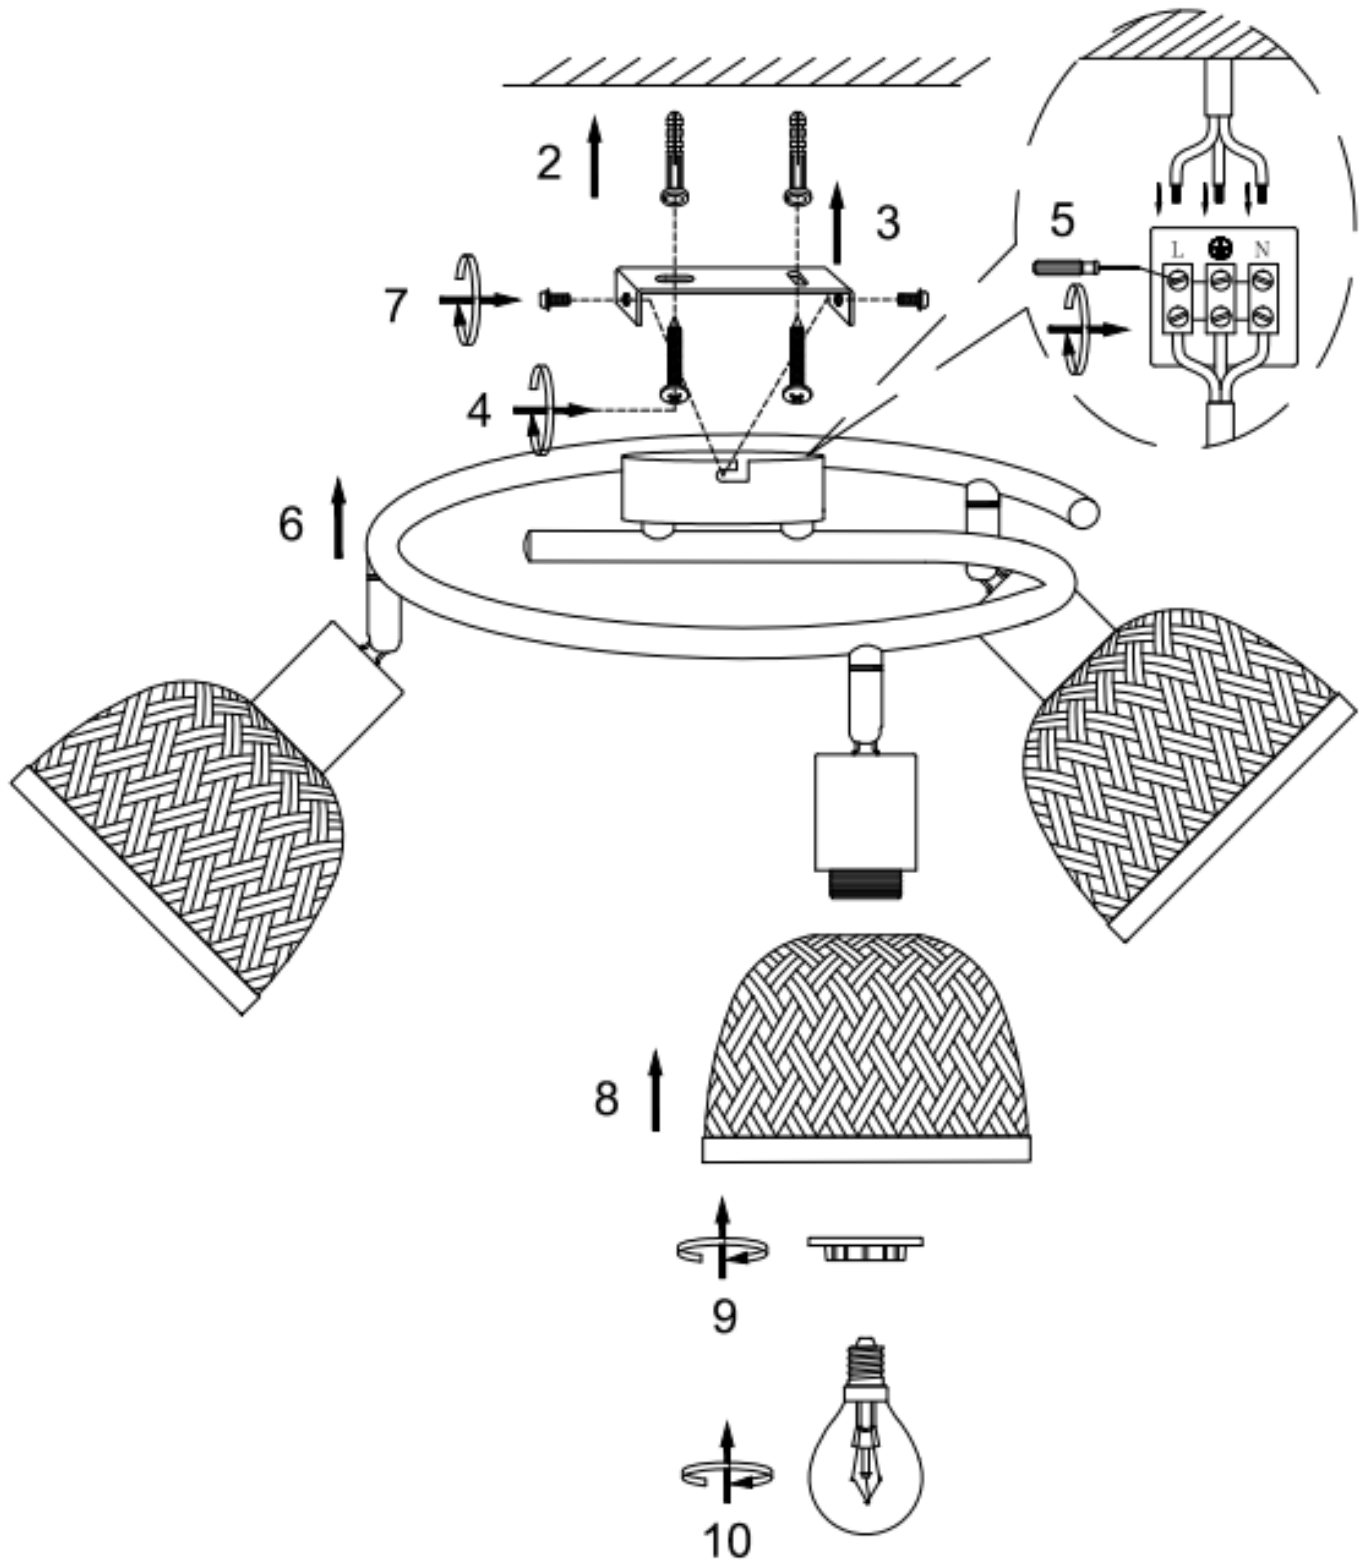


1

11

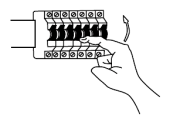

MAINS SUPPLY

LIGHT FITTING

